
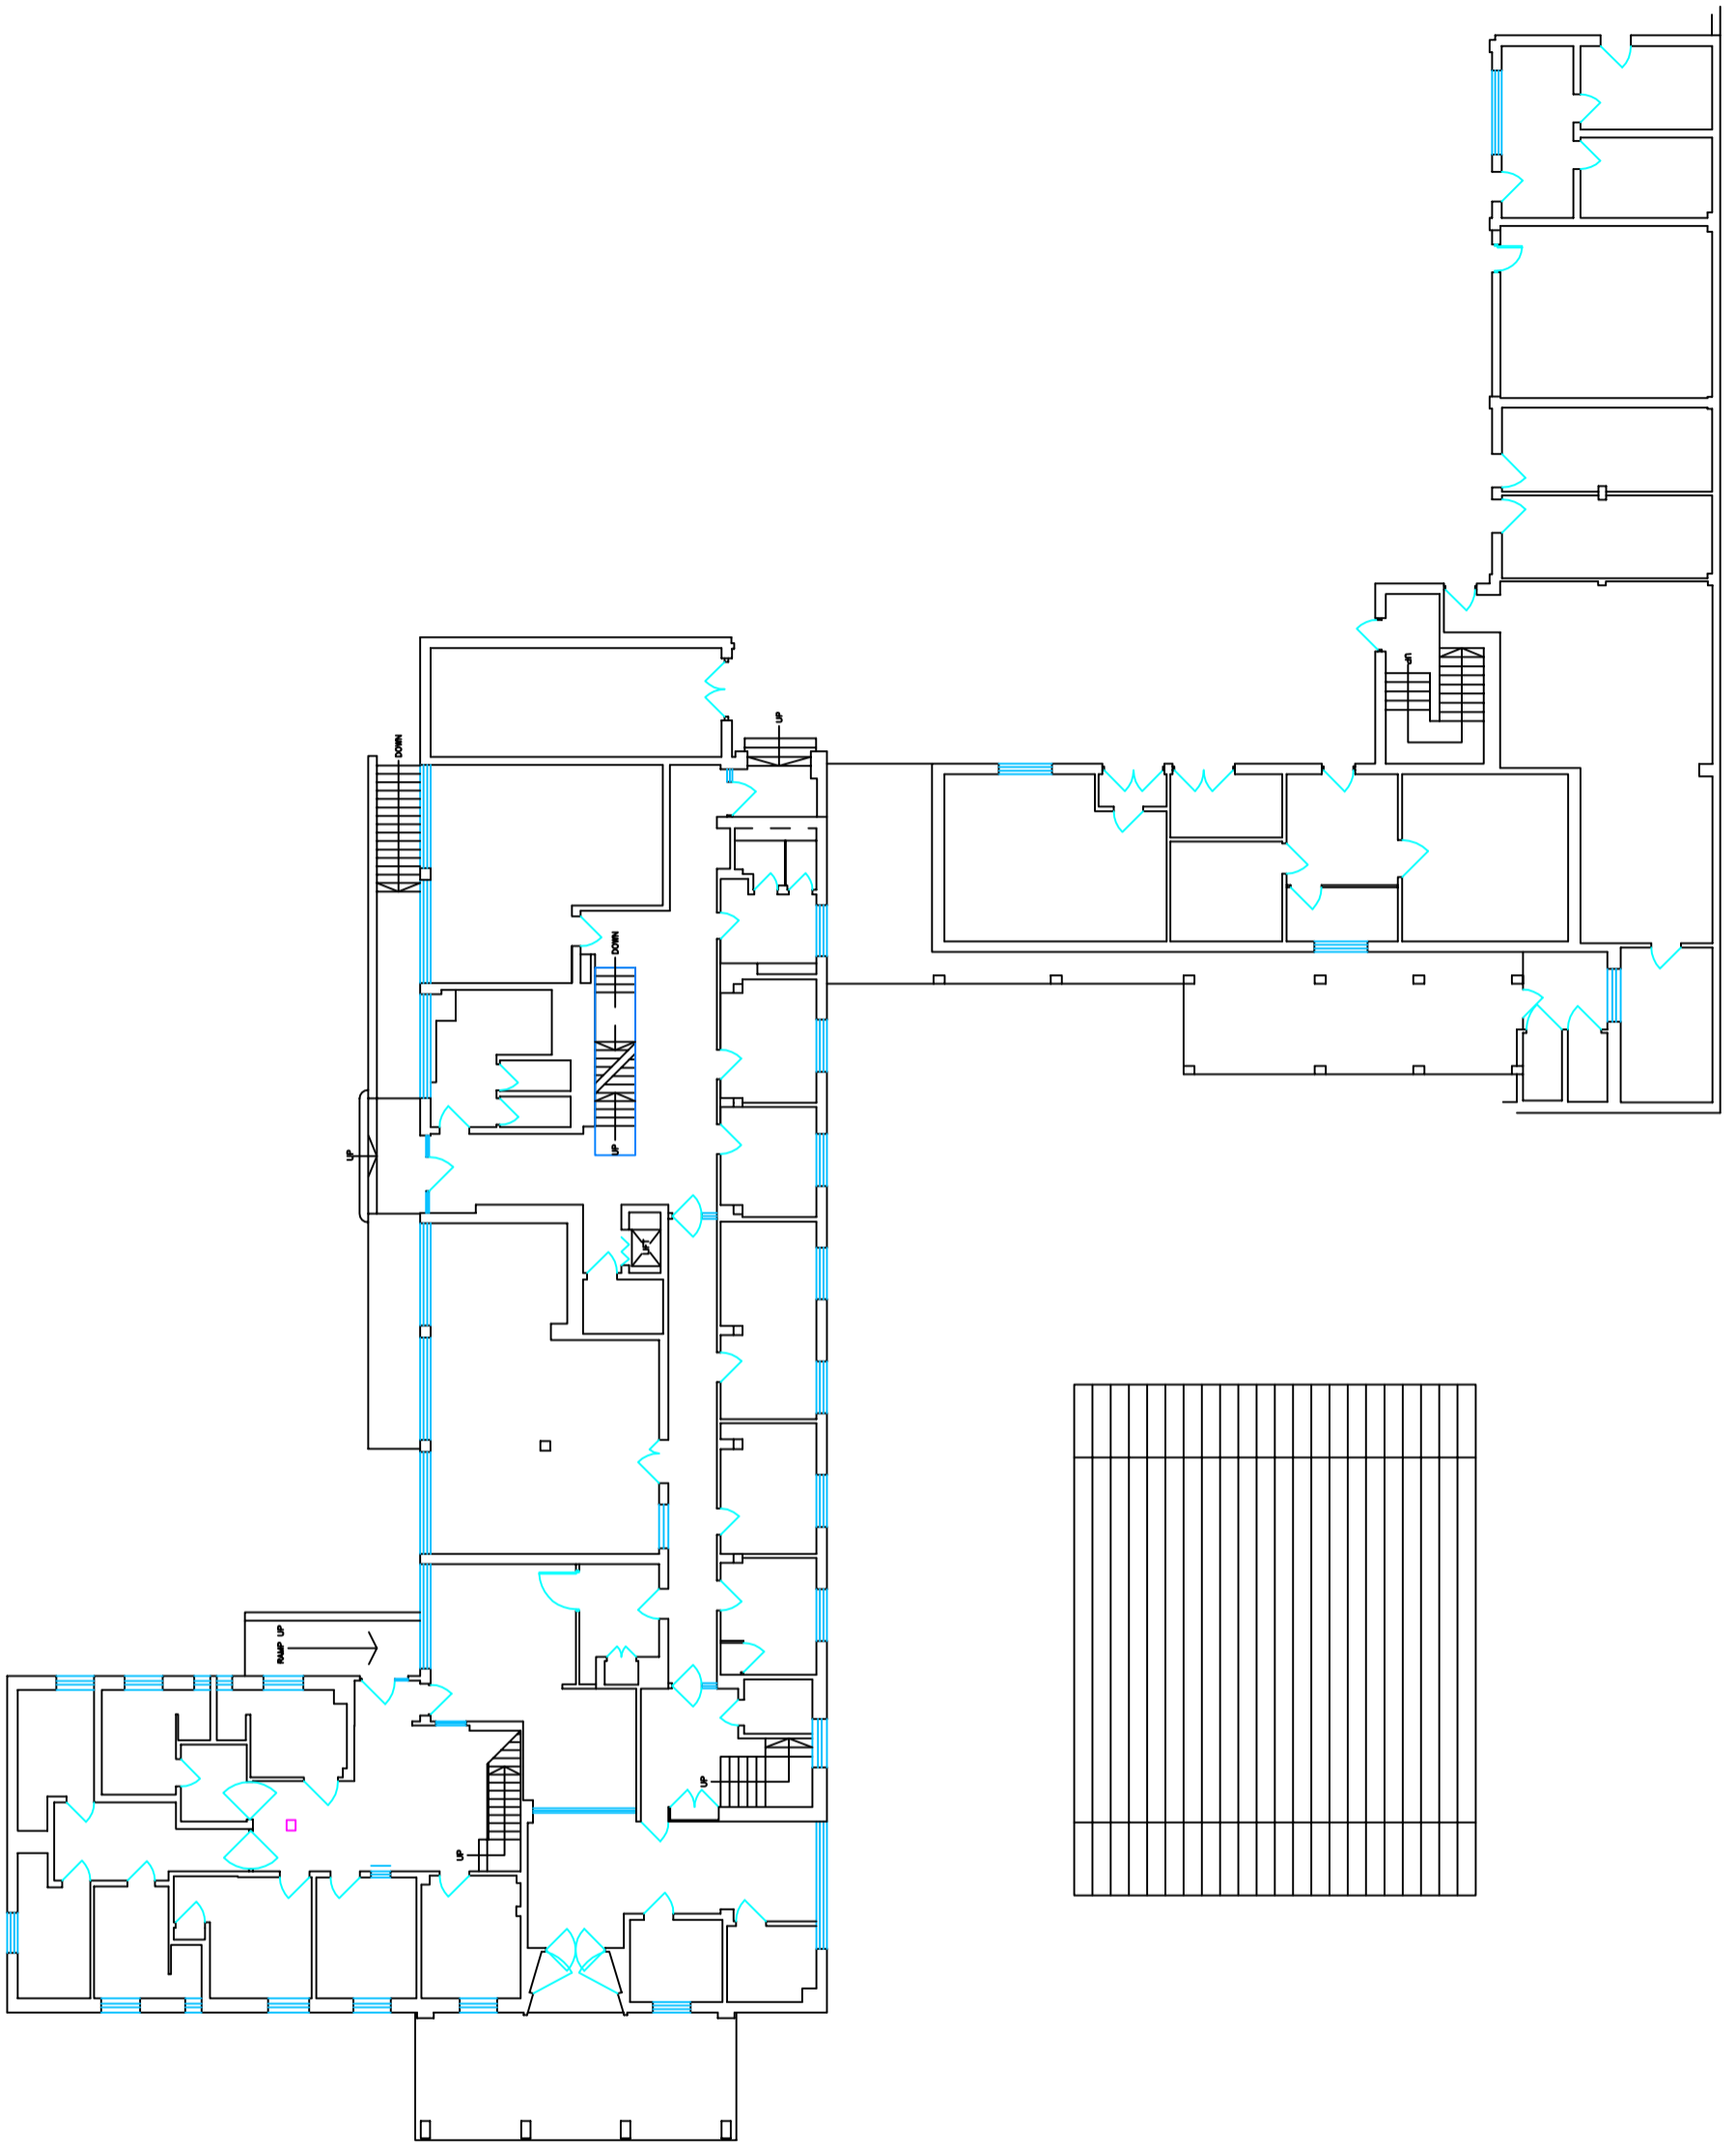


| Rev. | Description | Date |
|------|---------------------|----------|
| A | Network Data Points | 27/10/05 |
| B | Checks & Amendments | 13/05/07 |

Y:\Drawings\surrey/logo.jpg

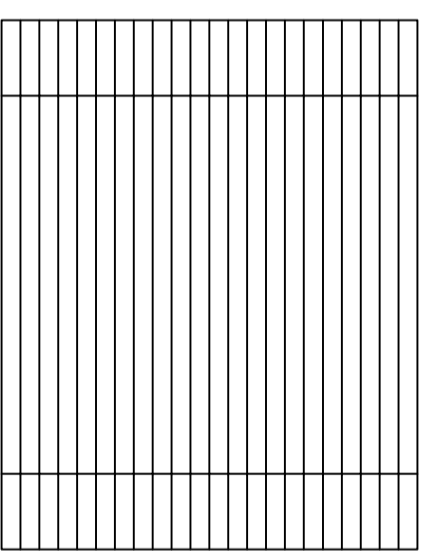

Notes
 This drawing should not be scaled. All dimensions should be checked on site. Any discrepancies to be notified to Oakleaf Information Services

Site:
Epsom Police

Drawing:
Ground Floor Plan

| | | | |
|-----------|----------|----------|----------|
| Date: | 13/05/07 | Dwg. No: | MD-01-00 |
| Scale: | 1/200 | | |
| Drawn By: | JC | | |



Oakleaf Information Services
 2 Brookfield - Moulton Park
 Northampton - NN3 6WL
 Tel: 0870 738 6046 Fax: 0870 738 6048
 email: info@oakleafgroup.biz