


Y:\Drawings\surrey\logo.jpg

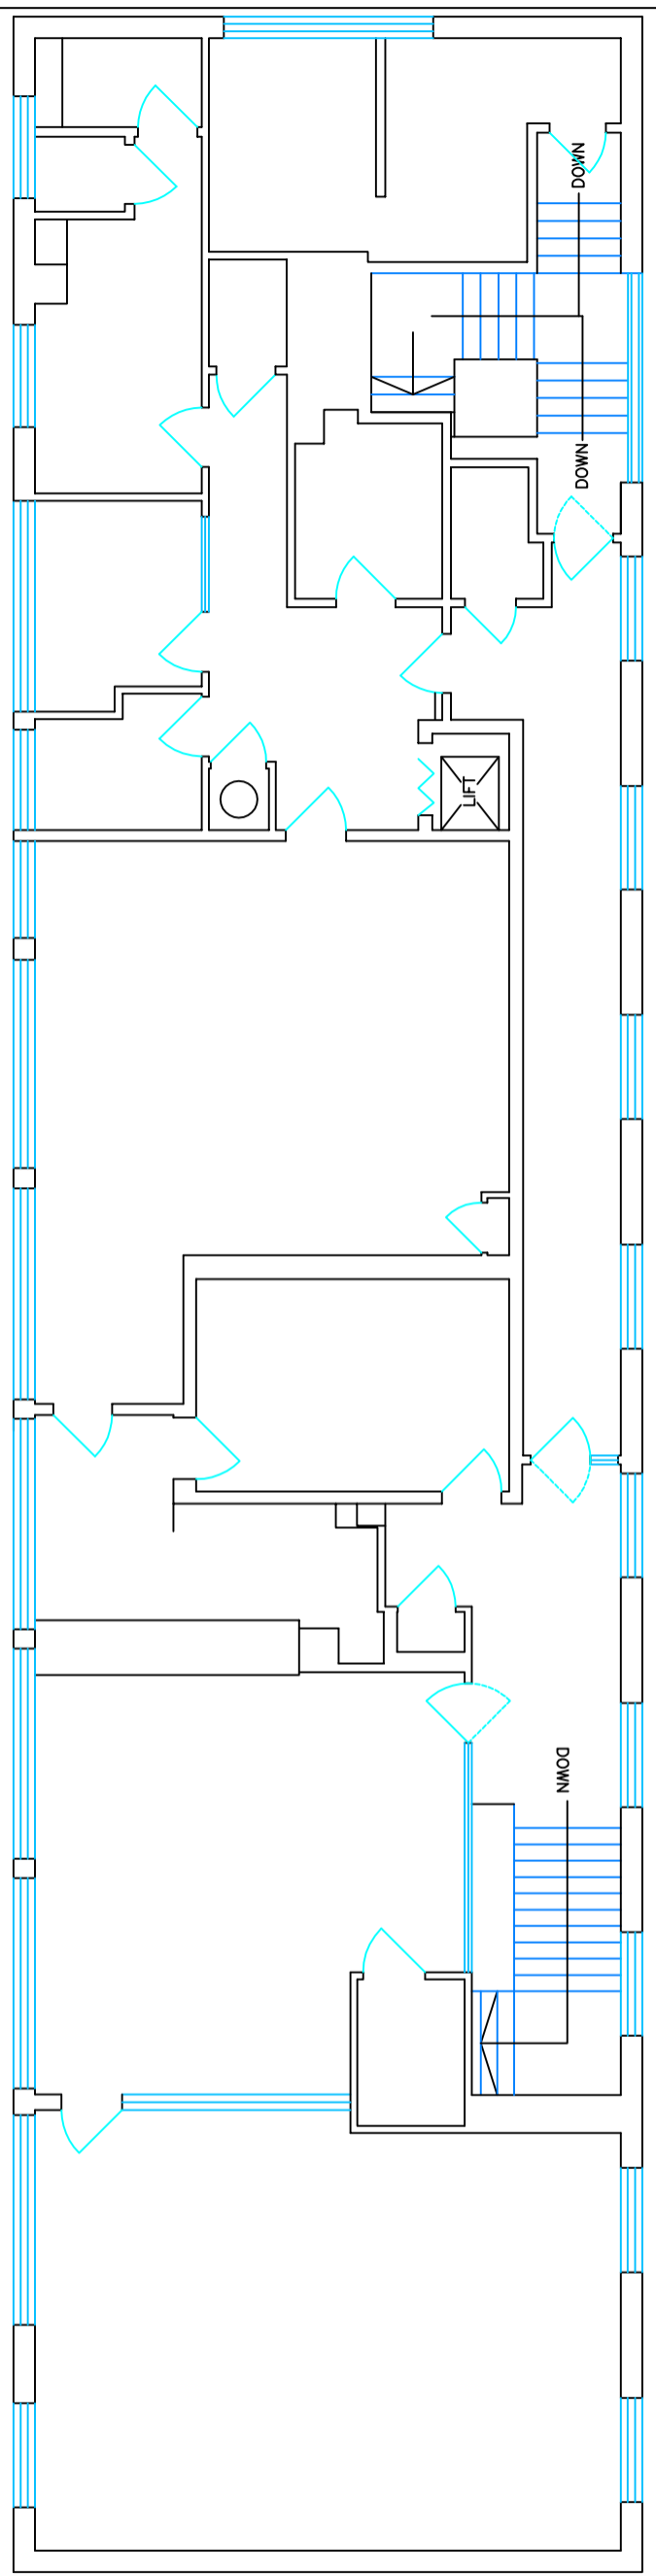

NB DRAWING SHOULD BE READ IN CONJUNCTION WITH ALL RELEVANT SECTIONS OF THE ASBESTOS REGISTER

Notes
 This drawing should not be scaled. All dimensions should be checked on site. Any discrepancies to be notified to Oakleaf Information Services

Site:
Epsom Police Station

Drawing:
Second Floor Plan

Date:	13/05/07	Dwg. No:	
Scale:	1/100		MD-01-02
Drawn By:	JC		



Oakleaf Information Services
 2 Brookfield - Wotton Park
 Northampton - NN3 6WL
 Tel: 0870 738 6046 Fax: 0870 738 6048
 email: info@oakleafgroup.biz